




TOP VIEW
SCALE 1:20

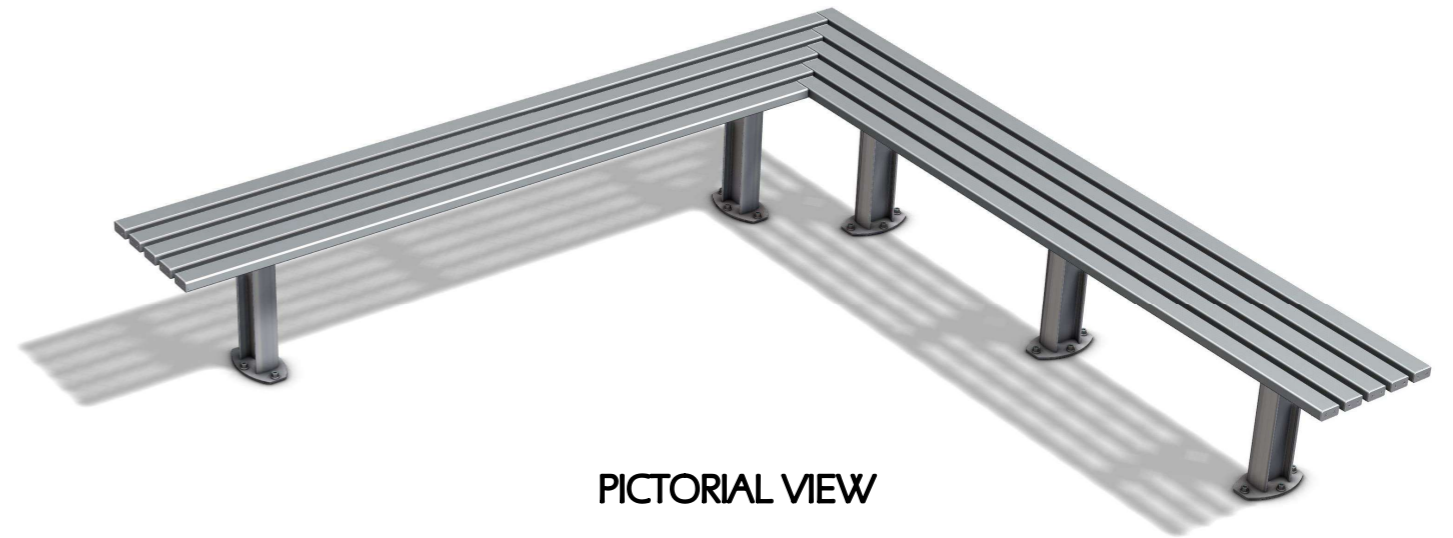

PICTORIAL VIEW

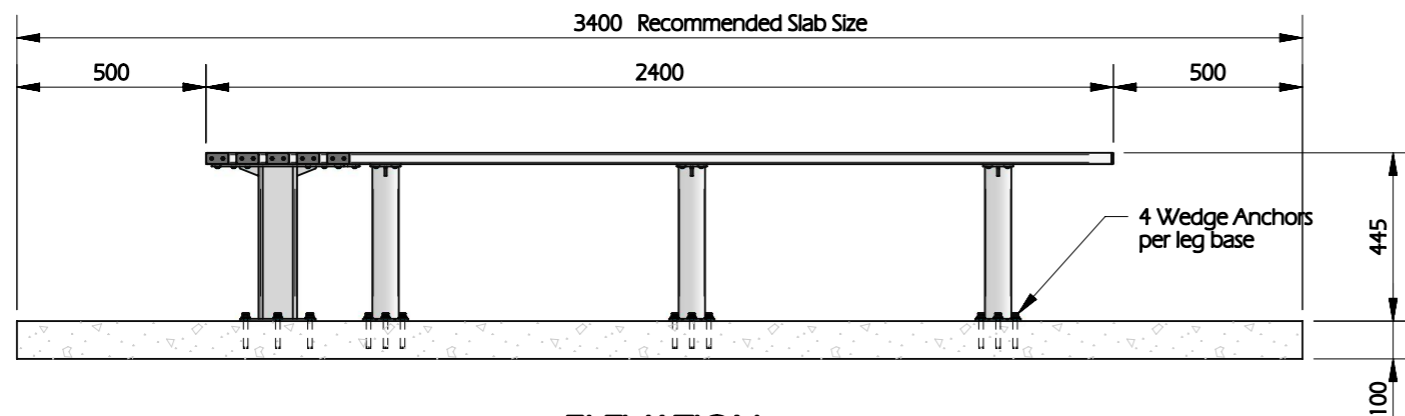

ELEVATION
SCALE 1:20

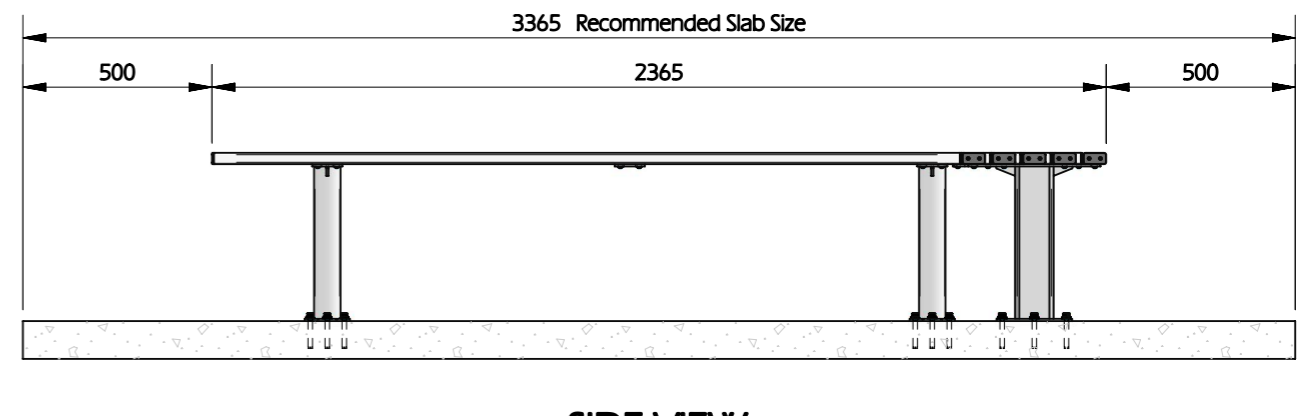

SIDE VIEW
SCALE 1:20