



**TOP VIEW**  
SCALE 1:20




**PICTORIAL VIEW**

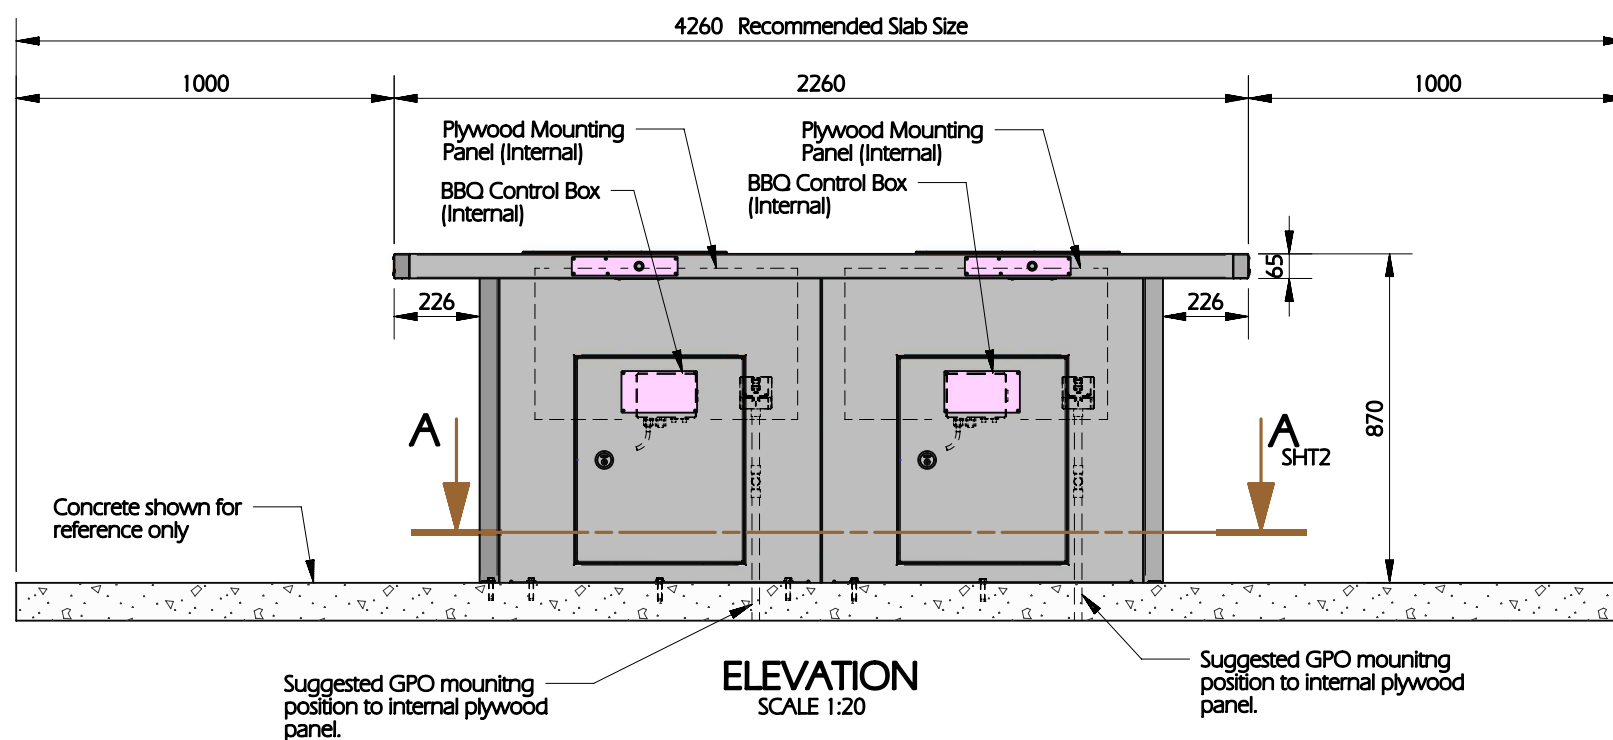

**ELEVATION**  
SCALE 1:20

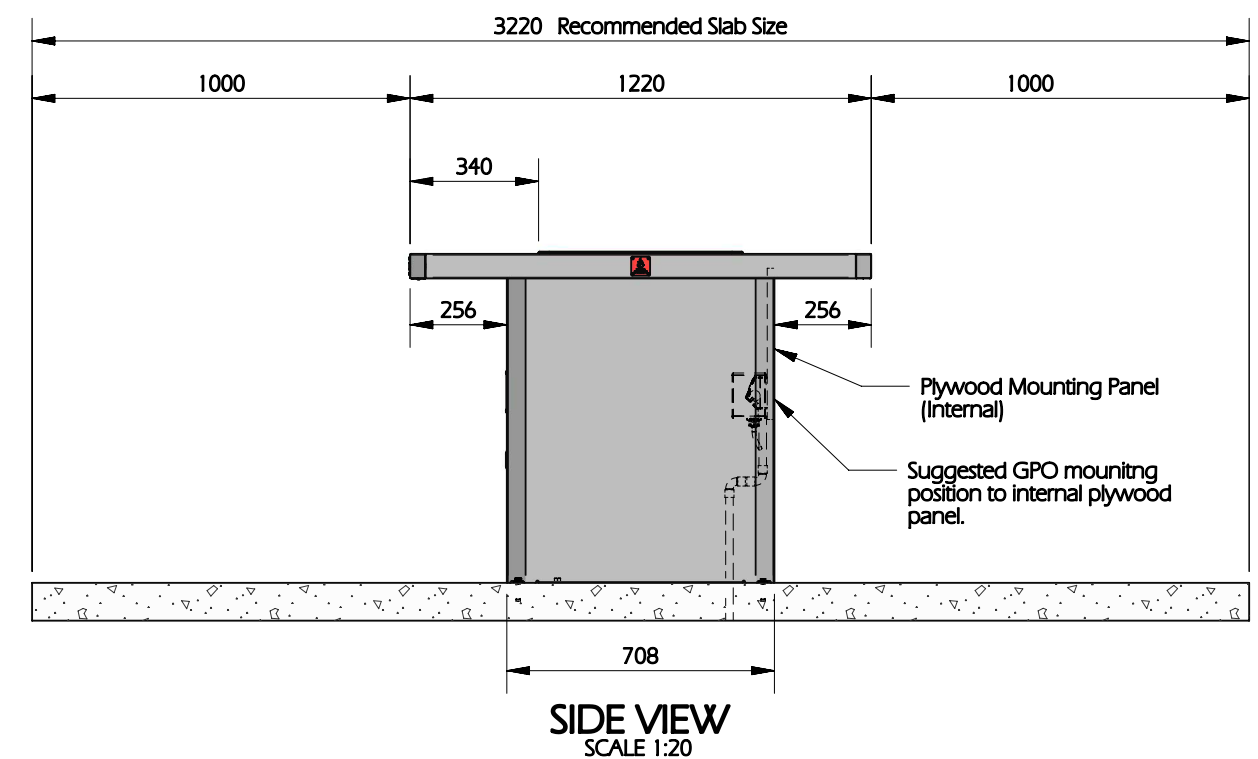

**SIDE VIEW**  
SCALE 1:20

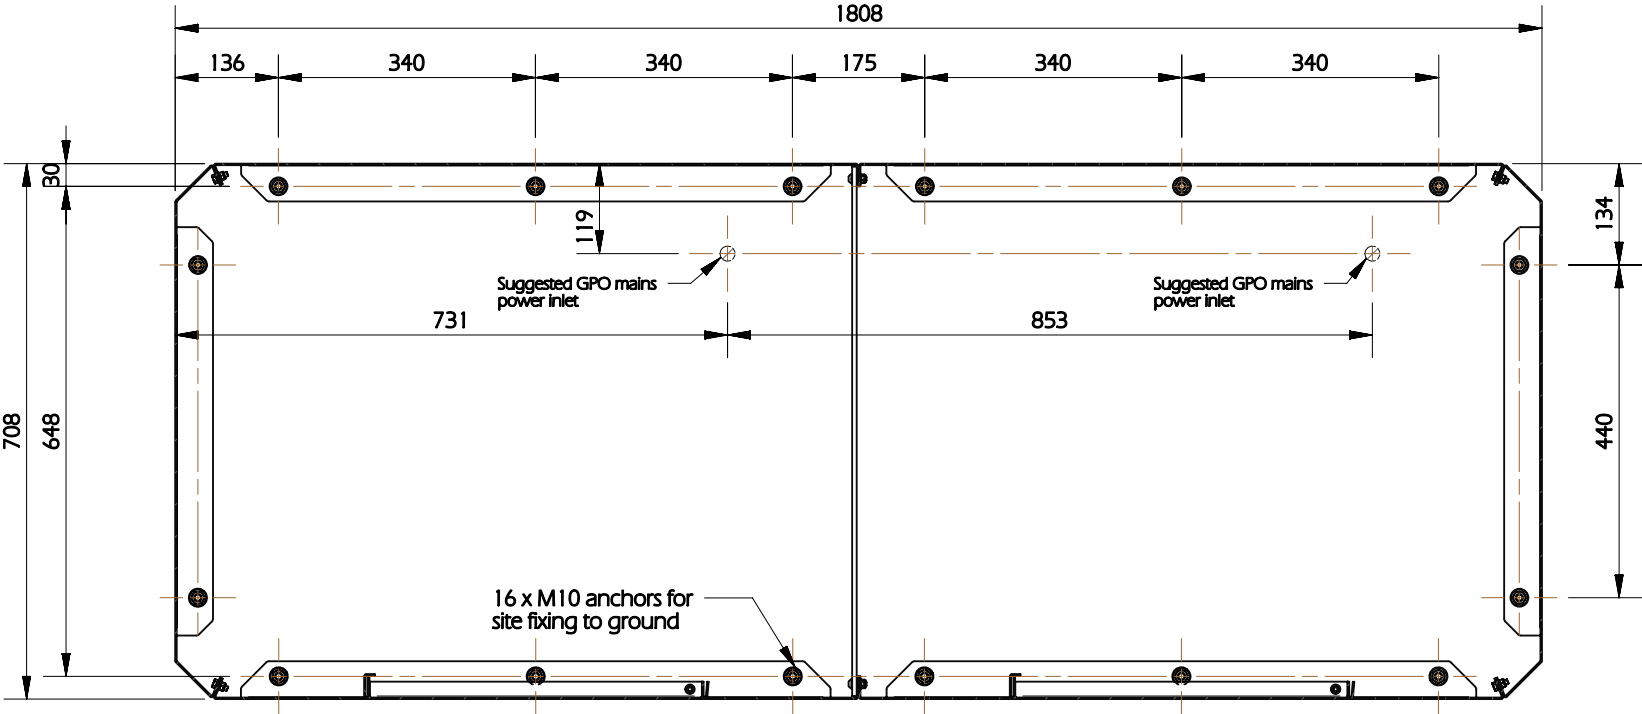

FOOTPRINT  
SECTION A-A  
SCALE 1:10