



TOP VIEW



PICTORIAL VIEW

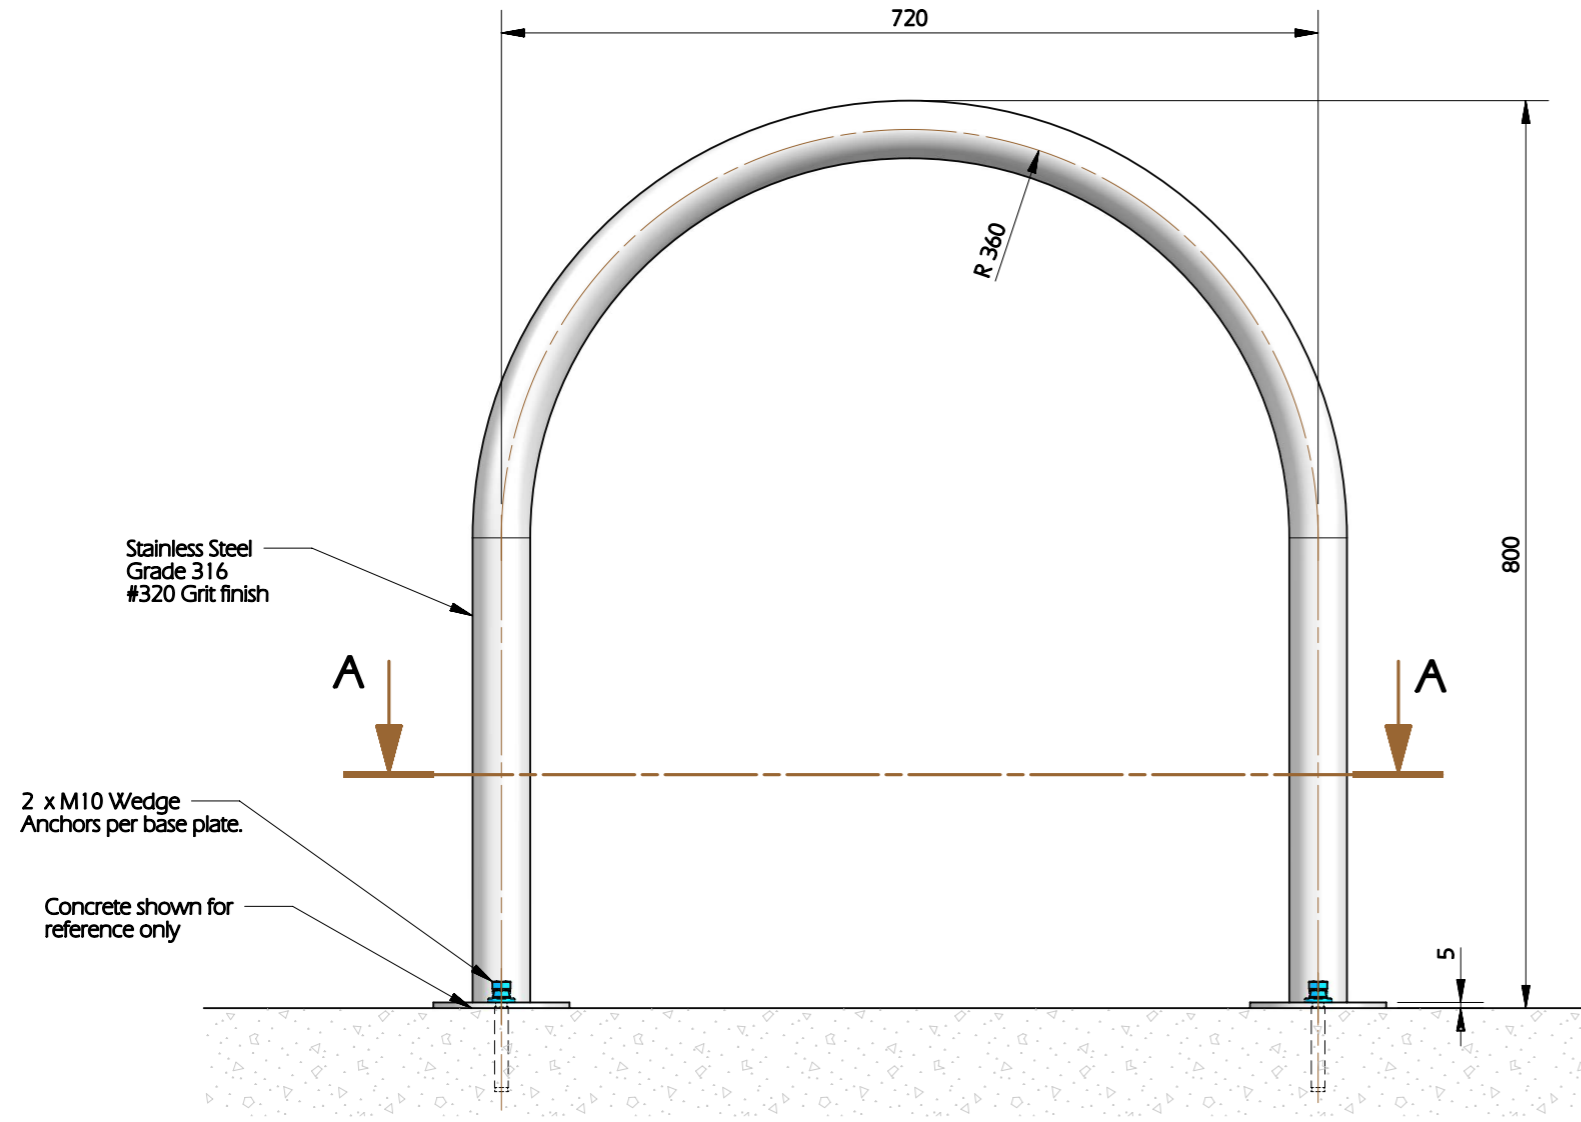

ELEVATION

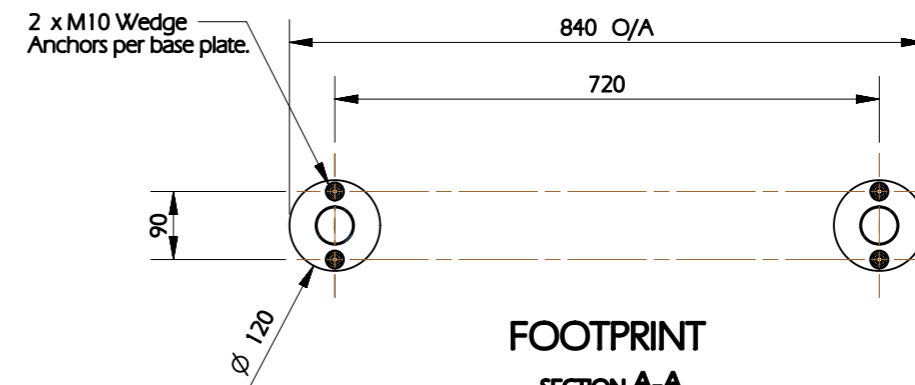

FOOTPRINT  
SECTION A-A  
SCALE 1:10