



CITISTYLE TABLE INSTALLATION


See SHT2 for Generic Assembly Details. These details apply to all table lengths

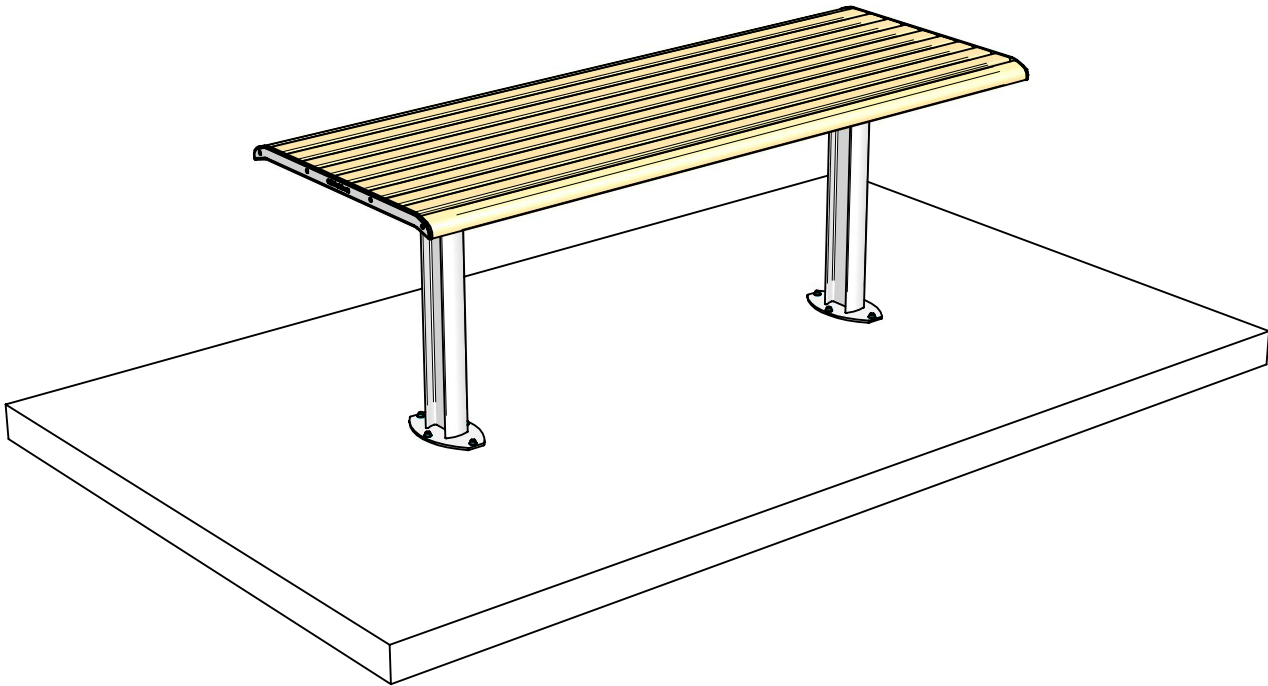

2 Leg Table (1000mm - 2200mm)
Inset leg options also available - see SHT3 for details

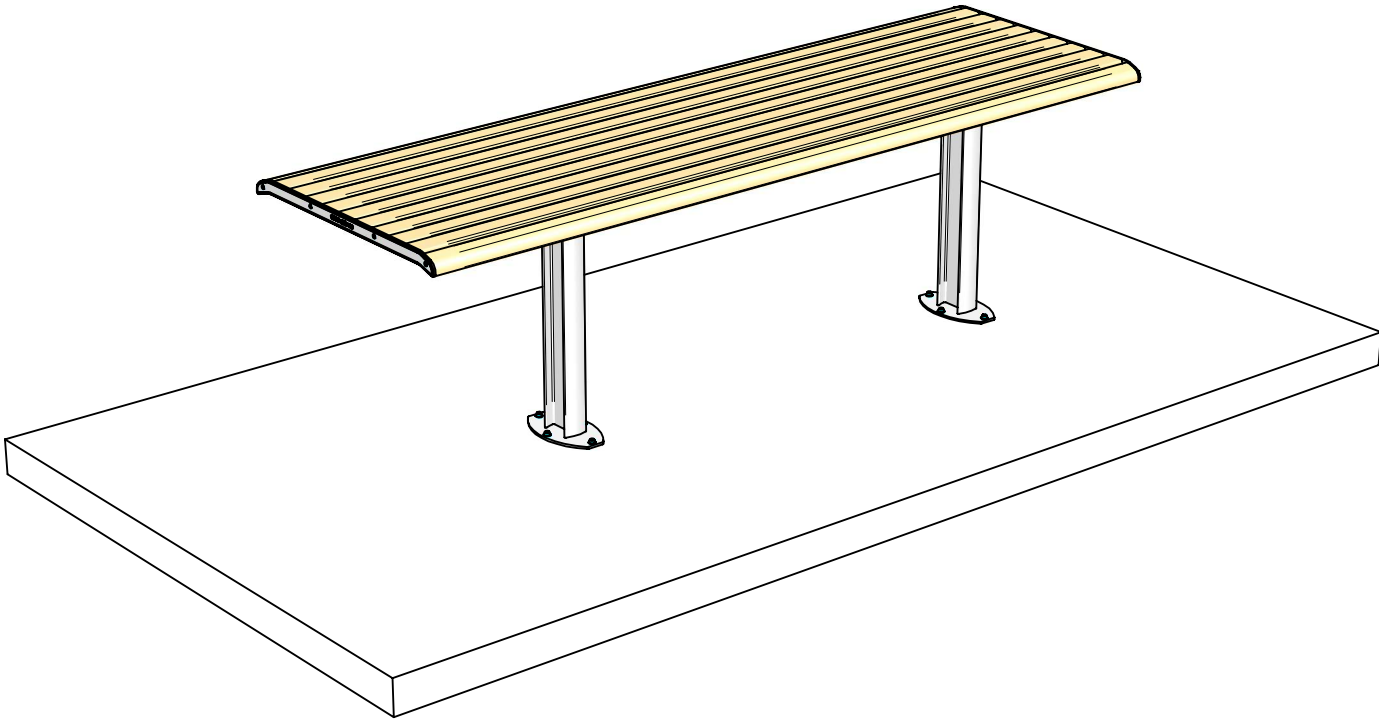

2 Leg Table - Extended Table Top (2370mm)
See SHT4 for details





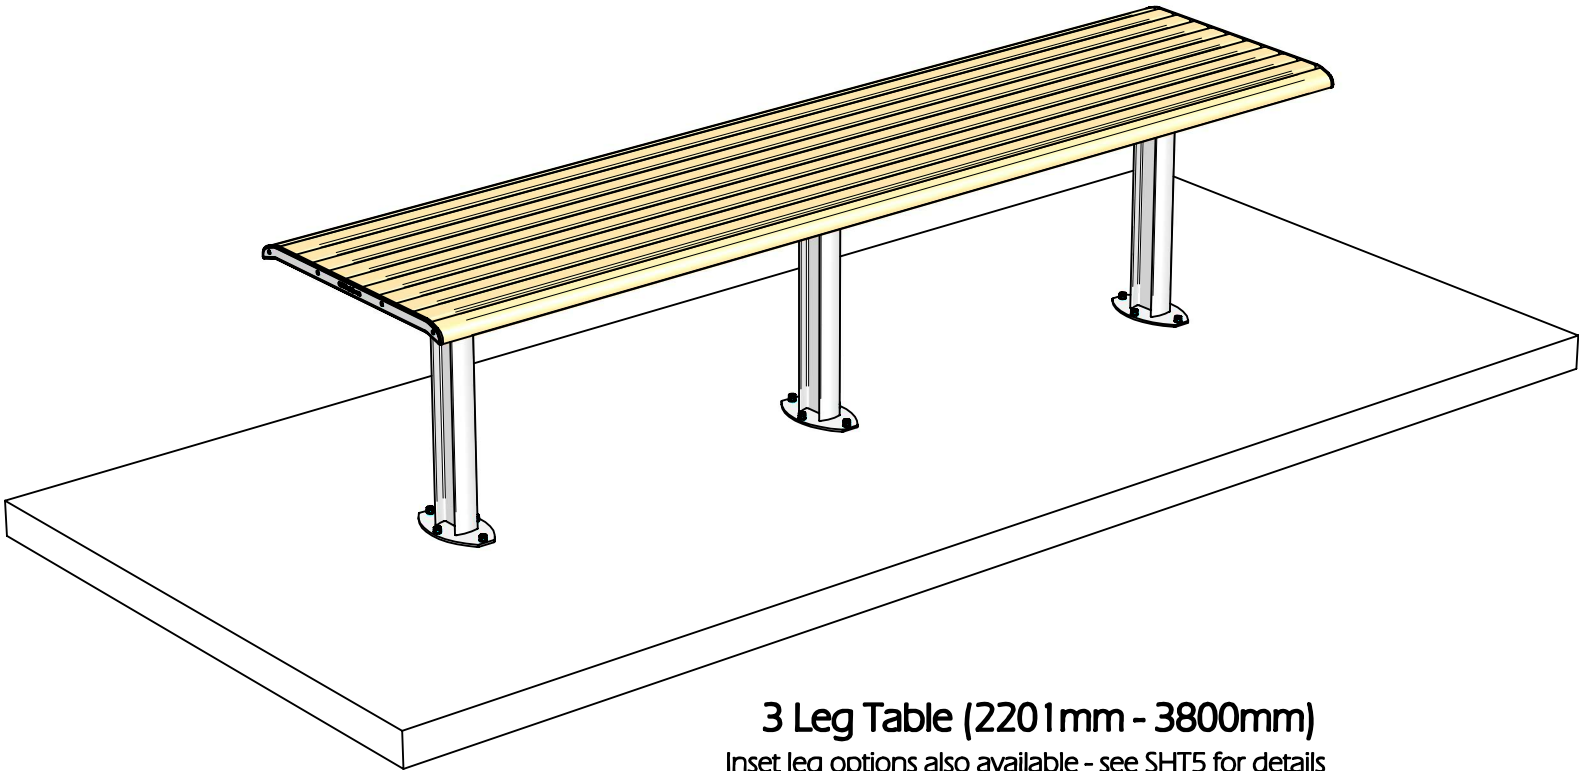


3 Leg Table (2201mm - 3800mm)
Inset leg options also available - see SHT5 for details

***4 & 5 leg Table lengths (3801mm - 6000mm) also available on request **

GX Outdoors Ph: 1300 552 102 gxoutdoors.com	PROJECT: CITISTYLE TABLE INSTALLATION DRAWING DESCRIPTION: TABLE 760H (VARIOUS LENGTHS) - SURFACE MOUNT AL	ALL DIMENSIONS IN MM LINEAR TOLERANCE: X ±1.0 XX ±0.2 ANGULAR TOLERANCE: ALL ±1.0° COPYRIGHT © THIS DRAWING IS THE PROPERTY OF GX OUTDOORS PTY LTD FOR WHICH WE RESERVE ALL RIGHTS INCLUDING THOSE RELATING TO PATENTS OR REGISTERED DESIGNS. IT MUST NOT BE REPRODUCED OR USED OTHERWISE OR MADE AVAILABLE TO ANY THIRD PARTY WITHOUT PRIOR PERMISSION IN WRITING.	REV	DATE	BY	DESCRIPTION	DRAWN: BC	SCALE: AS SHOWN	SHT 1 OF 5
			0	25NOV25	BC	ISSUED FOR INSTALLATION		DATE: 25NOV25	A3
							DRAWING No.	REVISION	
							CT-SM-001-ID	0	


GENERIC ASSEMBLY DETAILS

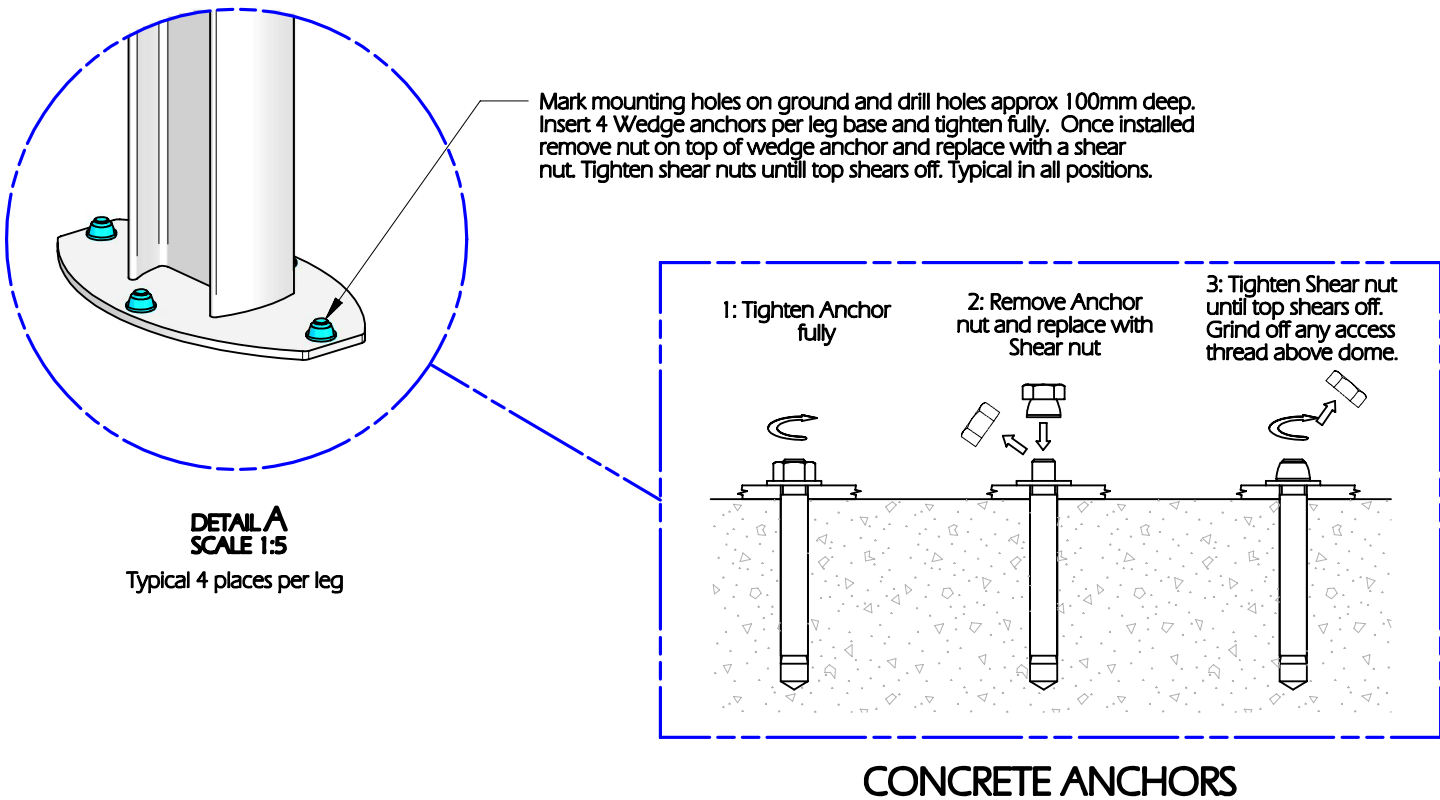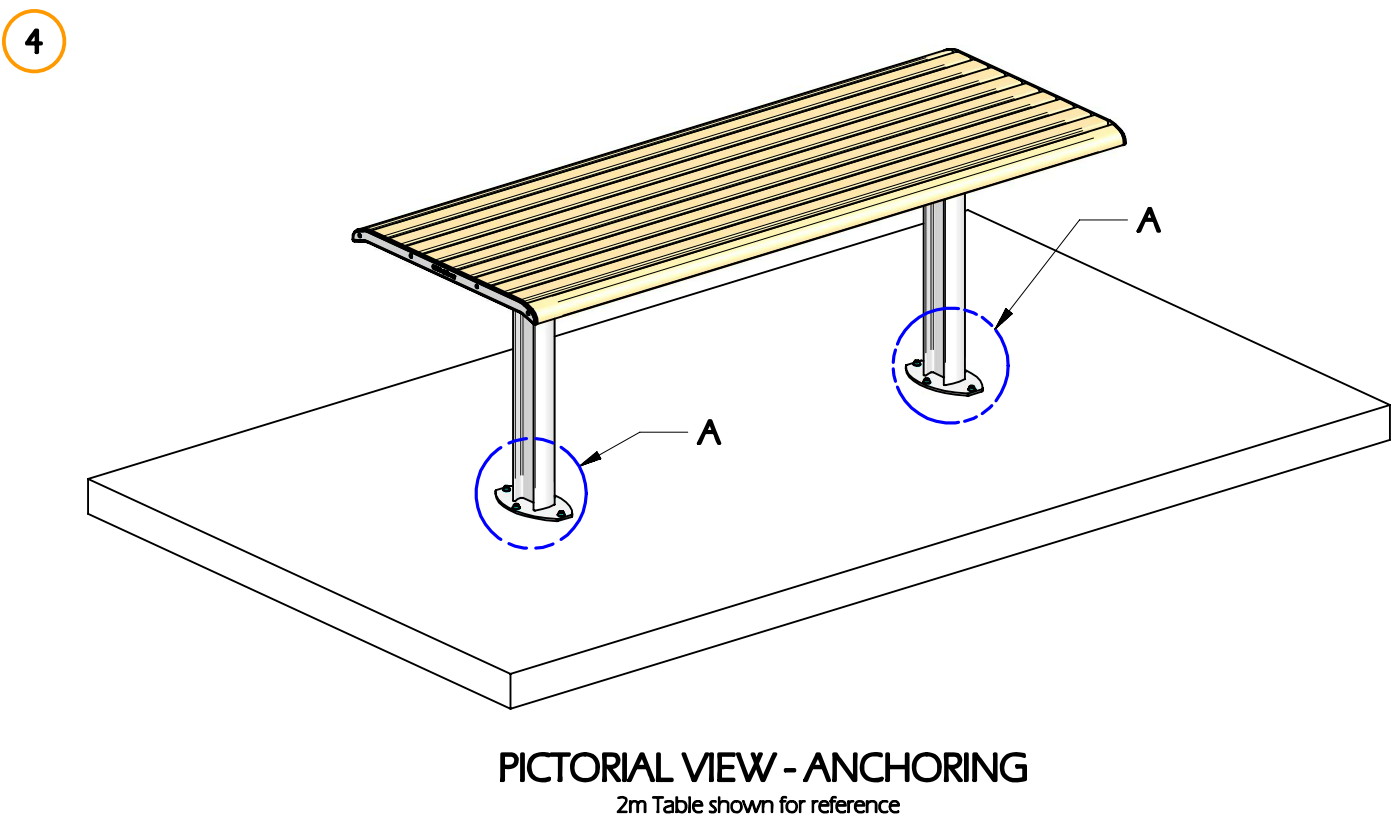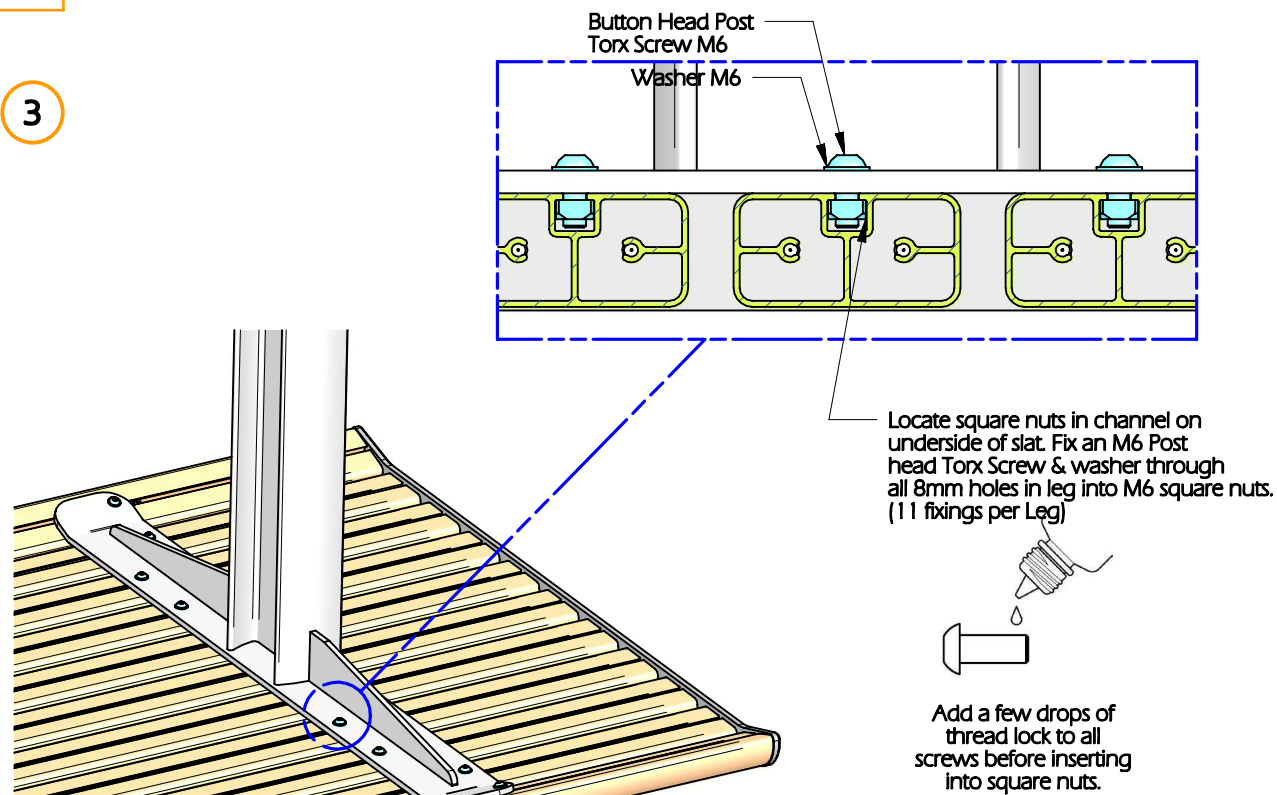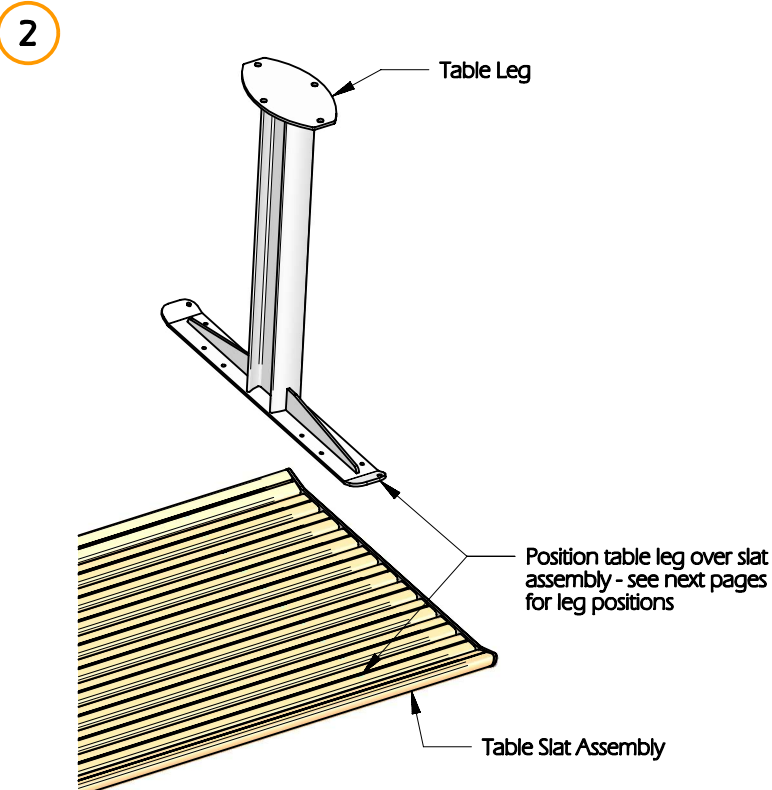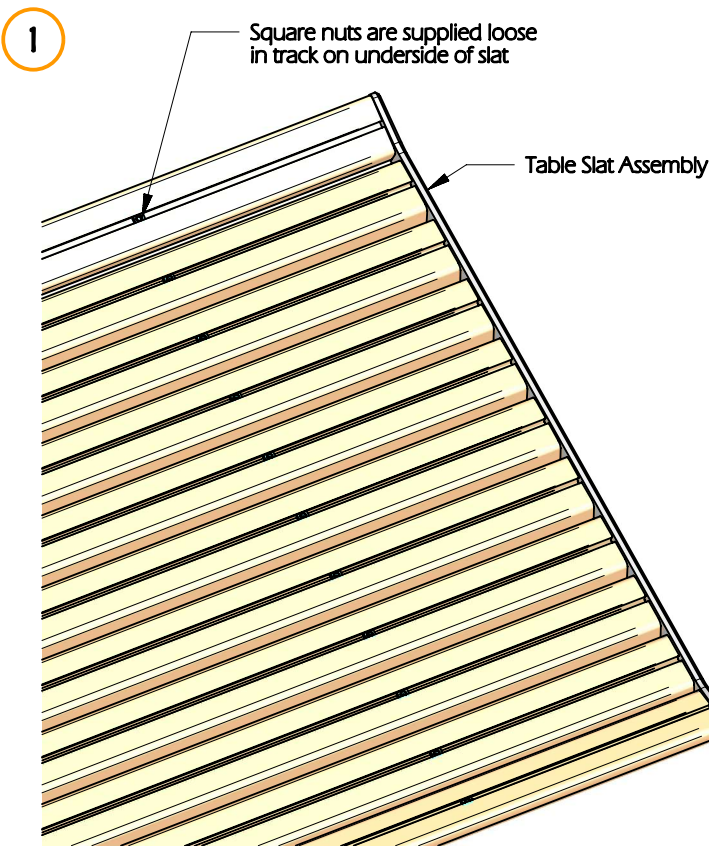

2 LEG TABLE - LEG SPACINGS


STANDARD LEG INSET

Slat Length (A)	Leg CRS (B)	Leg Inset (C)	Table Length	Slab Length - Min
1750mm	1150mm	300mm	1766mm	2750mm
2000mm	1400mm	300mm	2016mm	3000mm

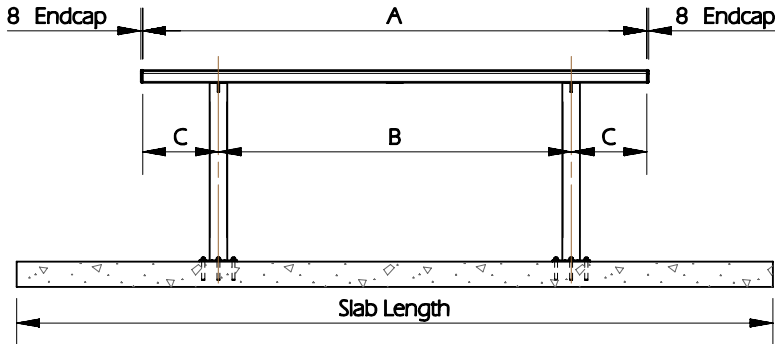



LEG INSET ONE END

Slat Length (A)	Leg CRS (B)	Leg Inset 1 (C)	Leg Inset 2 (D)	Table Length	Slab Length - Min
1750mm	800mm	300mm	650mm	1766mm	3750mm
2000mm	1050mm	300mm	650mm	2016mm	4000mm

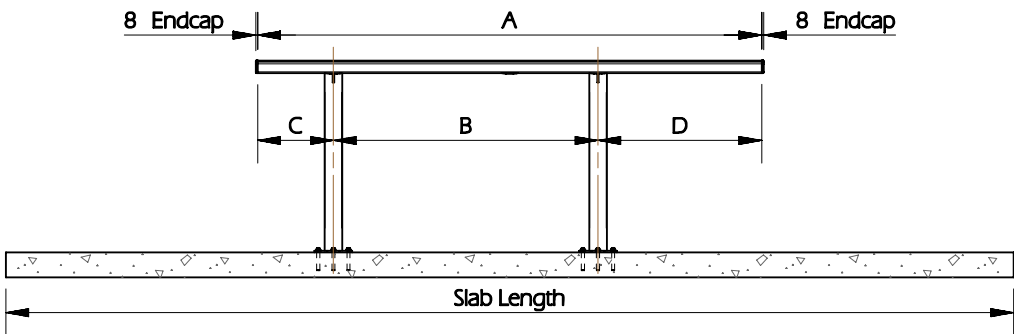


LEG INSET BOTH ENDS

Slat Length (A)	Leg CRS (B)	Leg Inset 1 (C)	Leg Inset 2 (D)	Table Length	Slab Length - Min
1750mm	780mm	485mm	485mm	1766mm	3750mm
2000mm	700mm	650mm	650mm	2016mm	4000mm

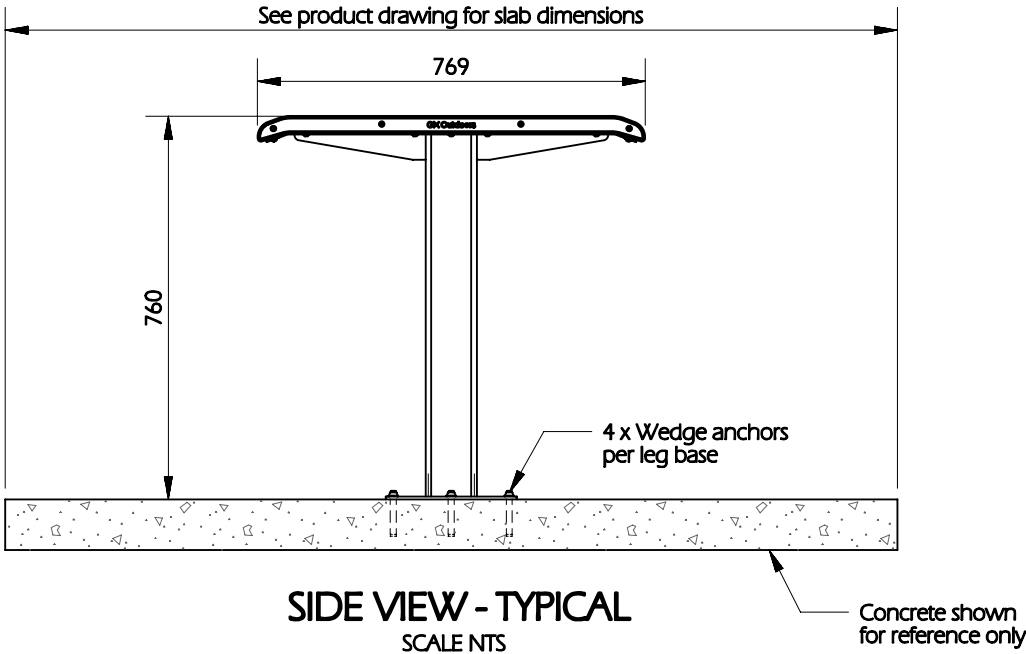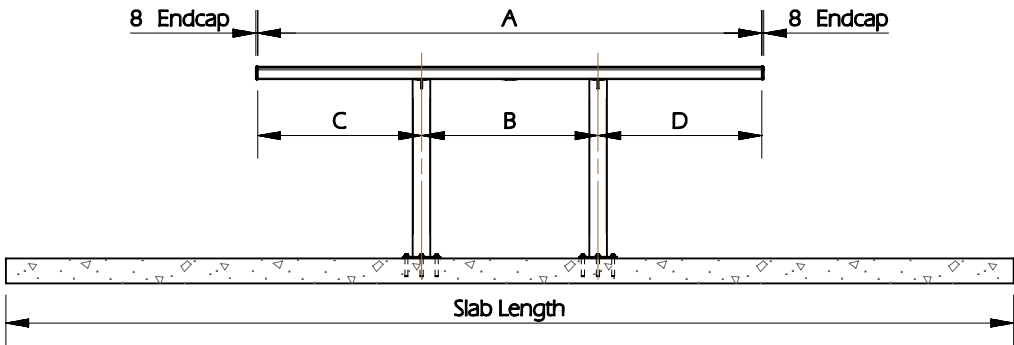


SIDE VIEW - TYPICAL
SCALE NTS

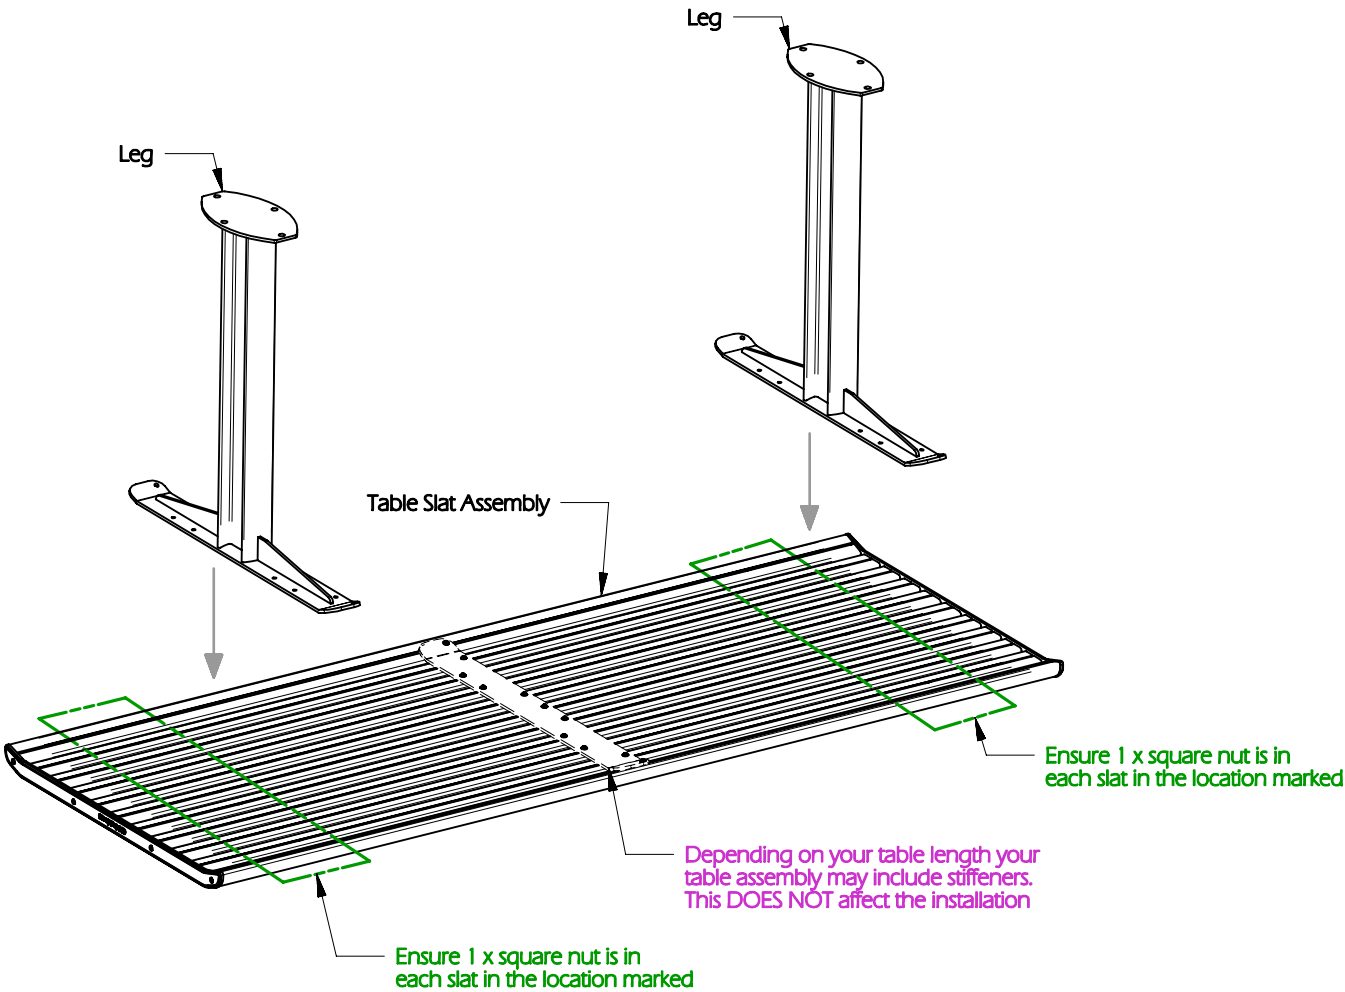


2 LEG EXTENDED TABLE - LEG SPACINGS

Slat Length (A)	Leg CRS (B)	Leg Inset 1 (C)	Leg Inset 2 (D)	Table Length	Slab Length - Min
2370mm	1150mm	300mm	670mm	2386mm	4370mm

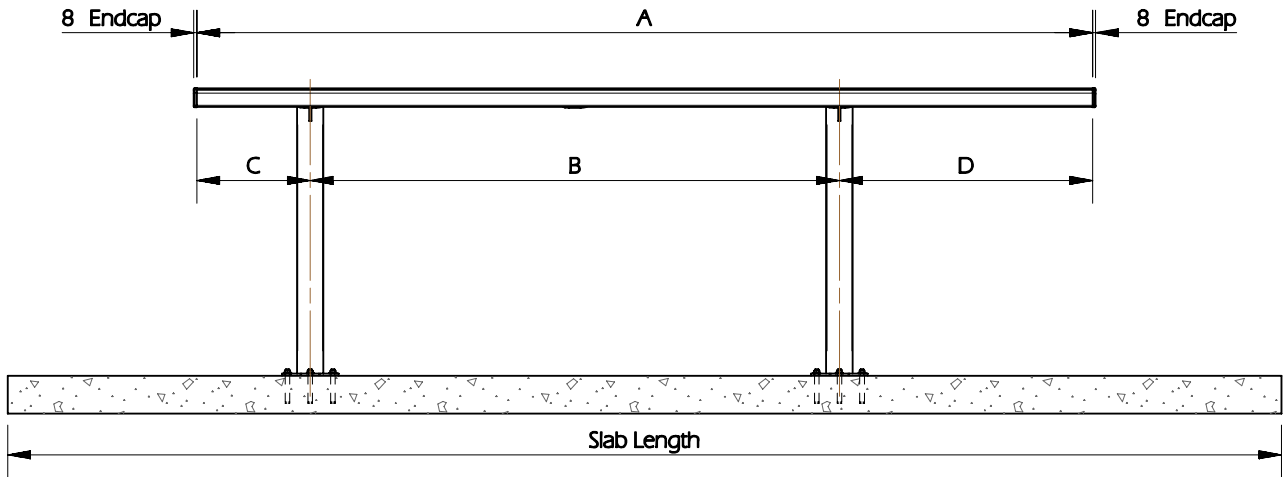


ELEVATION
SCALE NTS

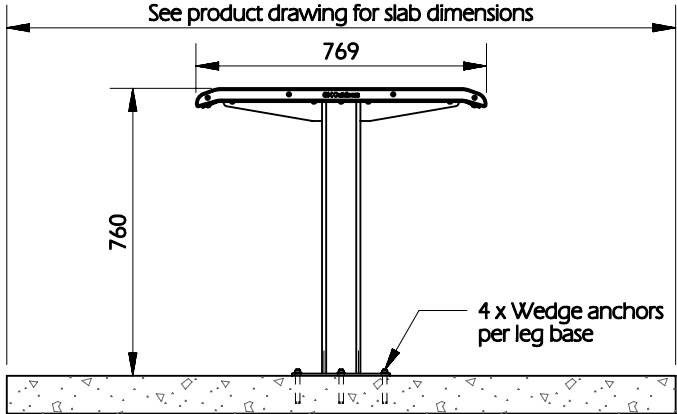

SIDE VIEW
SCALE NTS


Concrete shown
for reference only

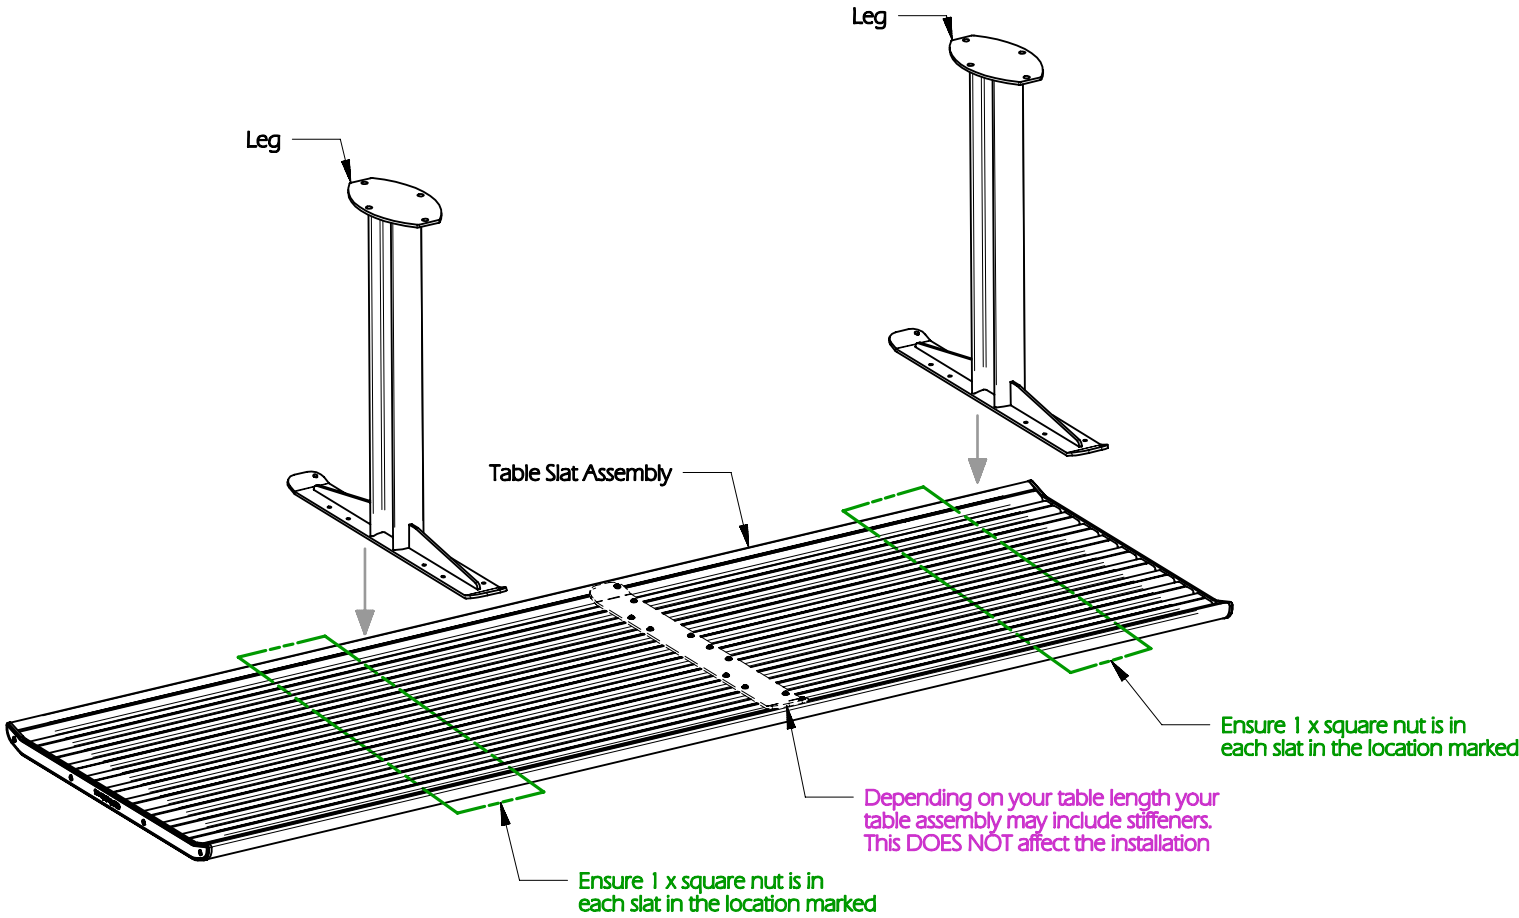

3 LEG TABLE - LEG SPACINGS


STANDARD LEG INSET

Slat Length (A)	Leg CRS (B)	Leg Inset (C)	Table Length	Slab Length - Min
3000mm	1200mm	300mm	3016mm	4000mm

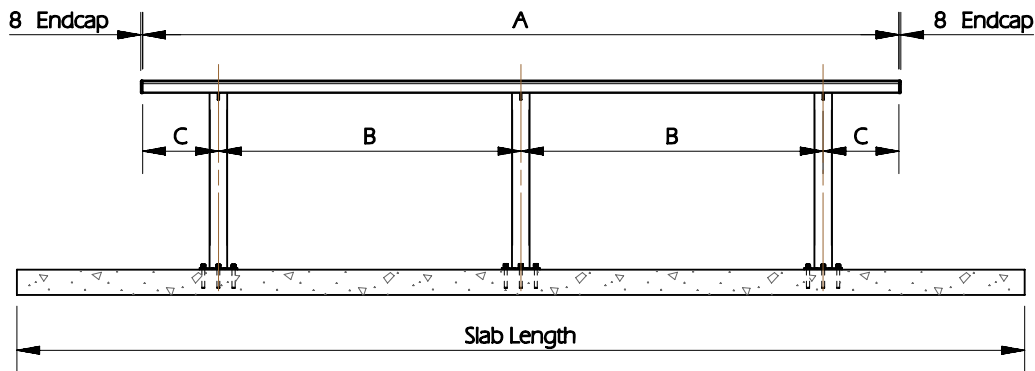

LEG INSET ONE END

Slat Length (A)	Leg CRS (B)	Leg Inset 1 (C)	Leg Inset 2 (D)	Table Length	Slab Length - Min
3000mm	1025mm	300mm	650mm	3016mm	5000mm

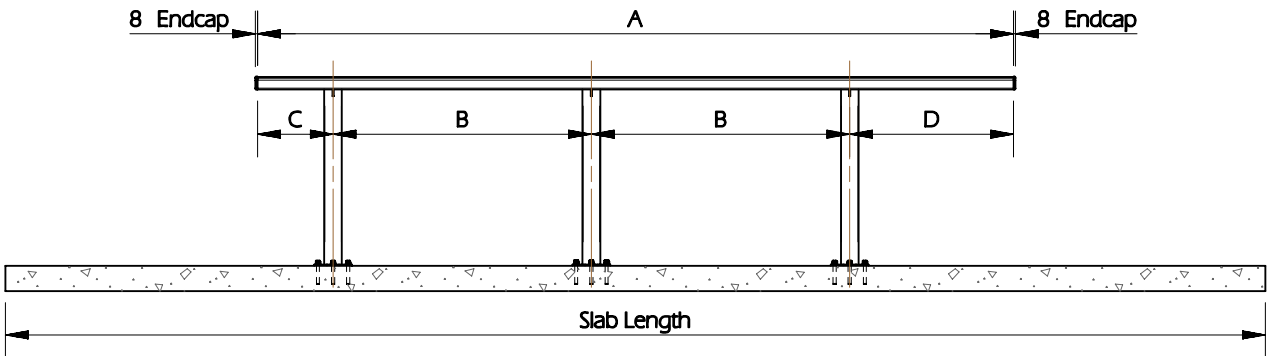

LEG INSET BOTH ENDS

Slat Length (A)	Leg CRS (B)	Leg Inset 1 (C)	Leg Inset 2 (D)	Table Length	Slab Length - Min
3000mm	850mm	650mm	650mm	3016mm	5000mm

