



**FOOTPRINT**  
SECTION A-A  
SCALE 1:5



**PICTORIAL VIEW**

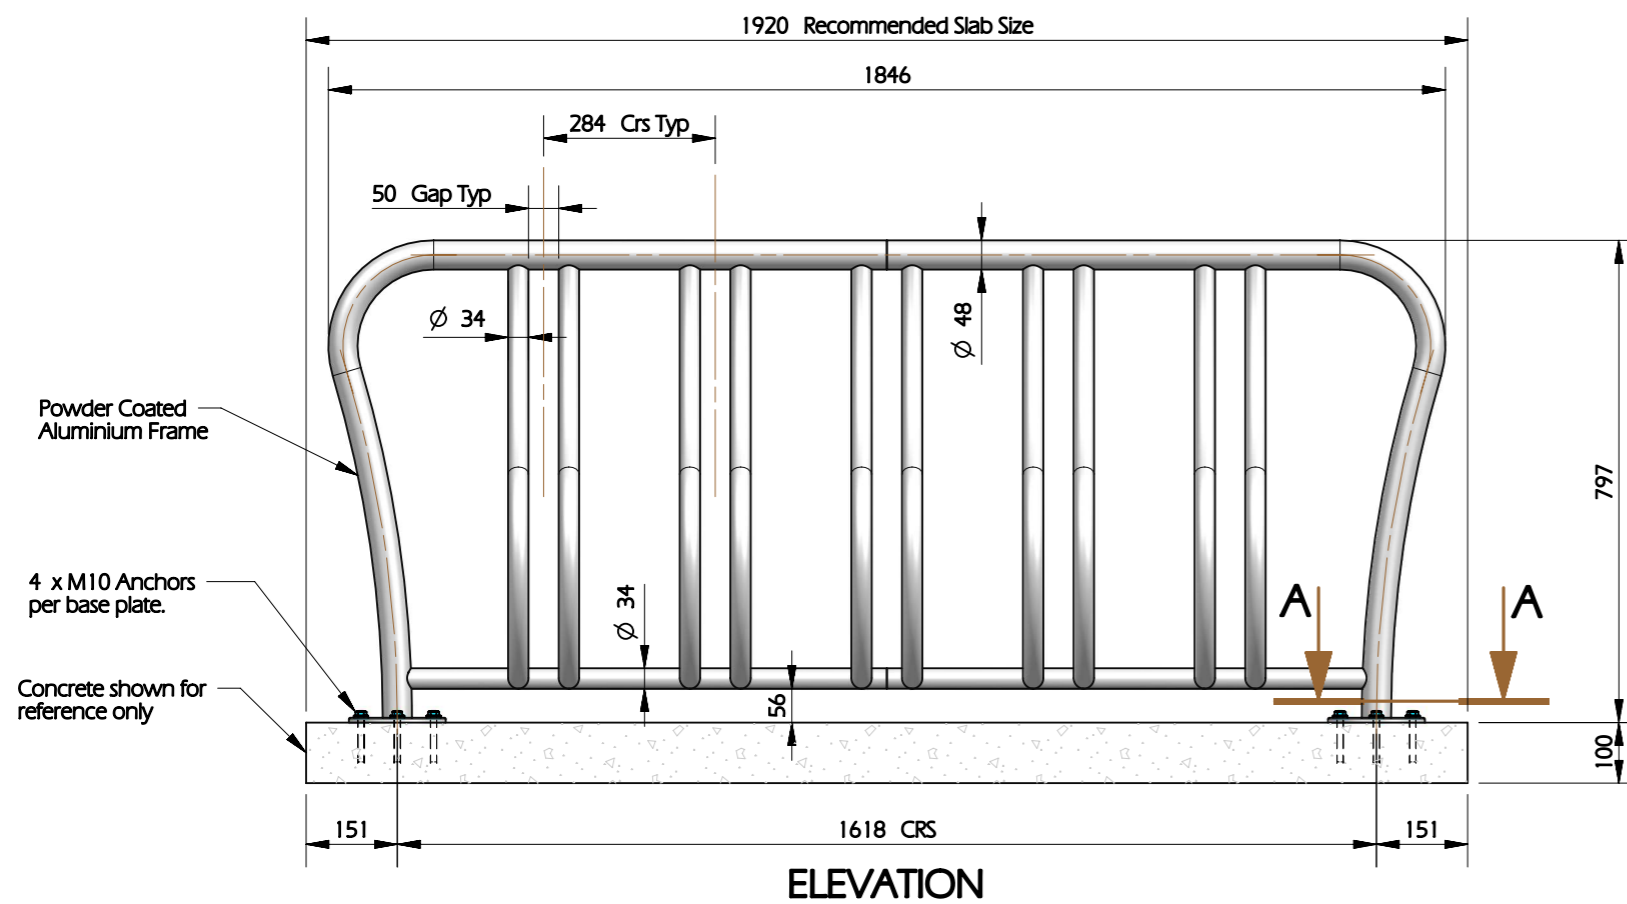

**ELEVATION**

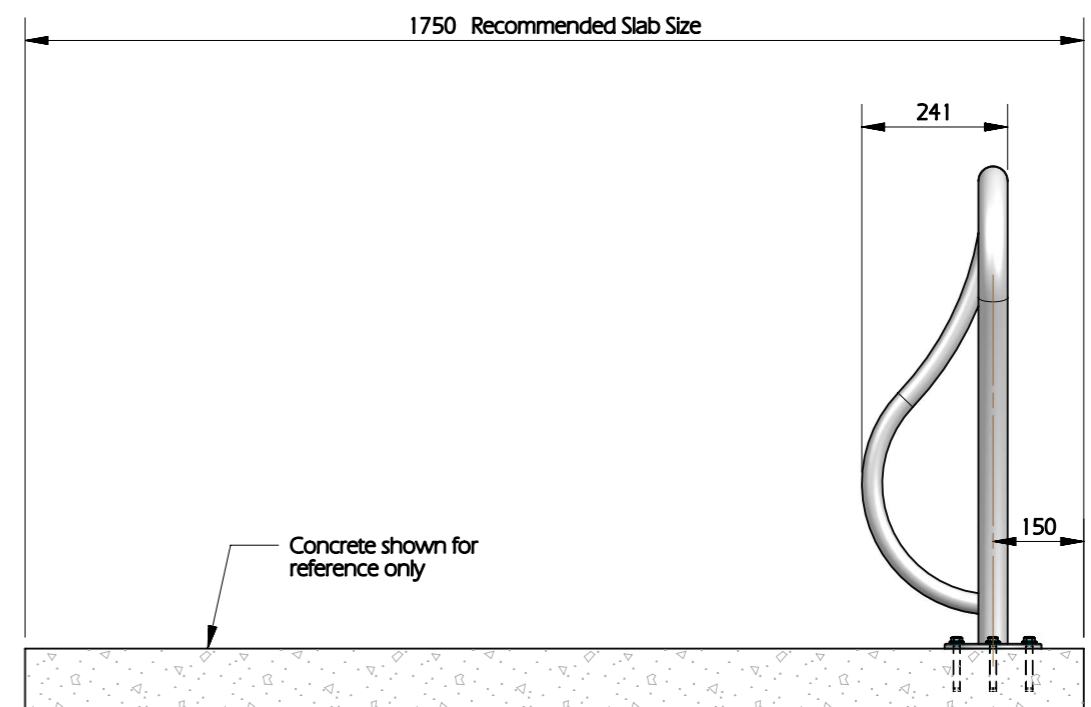

**SIDE VIEW**